


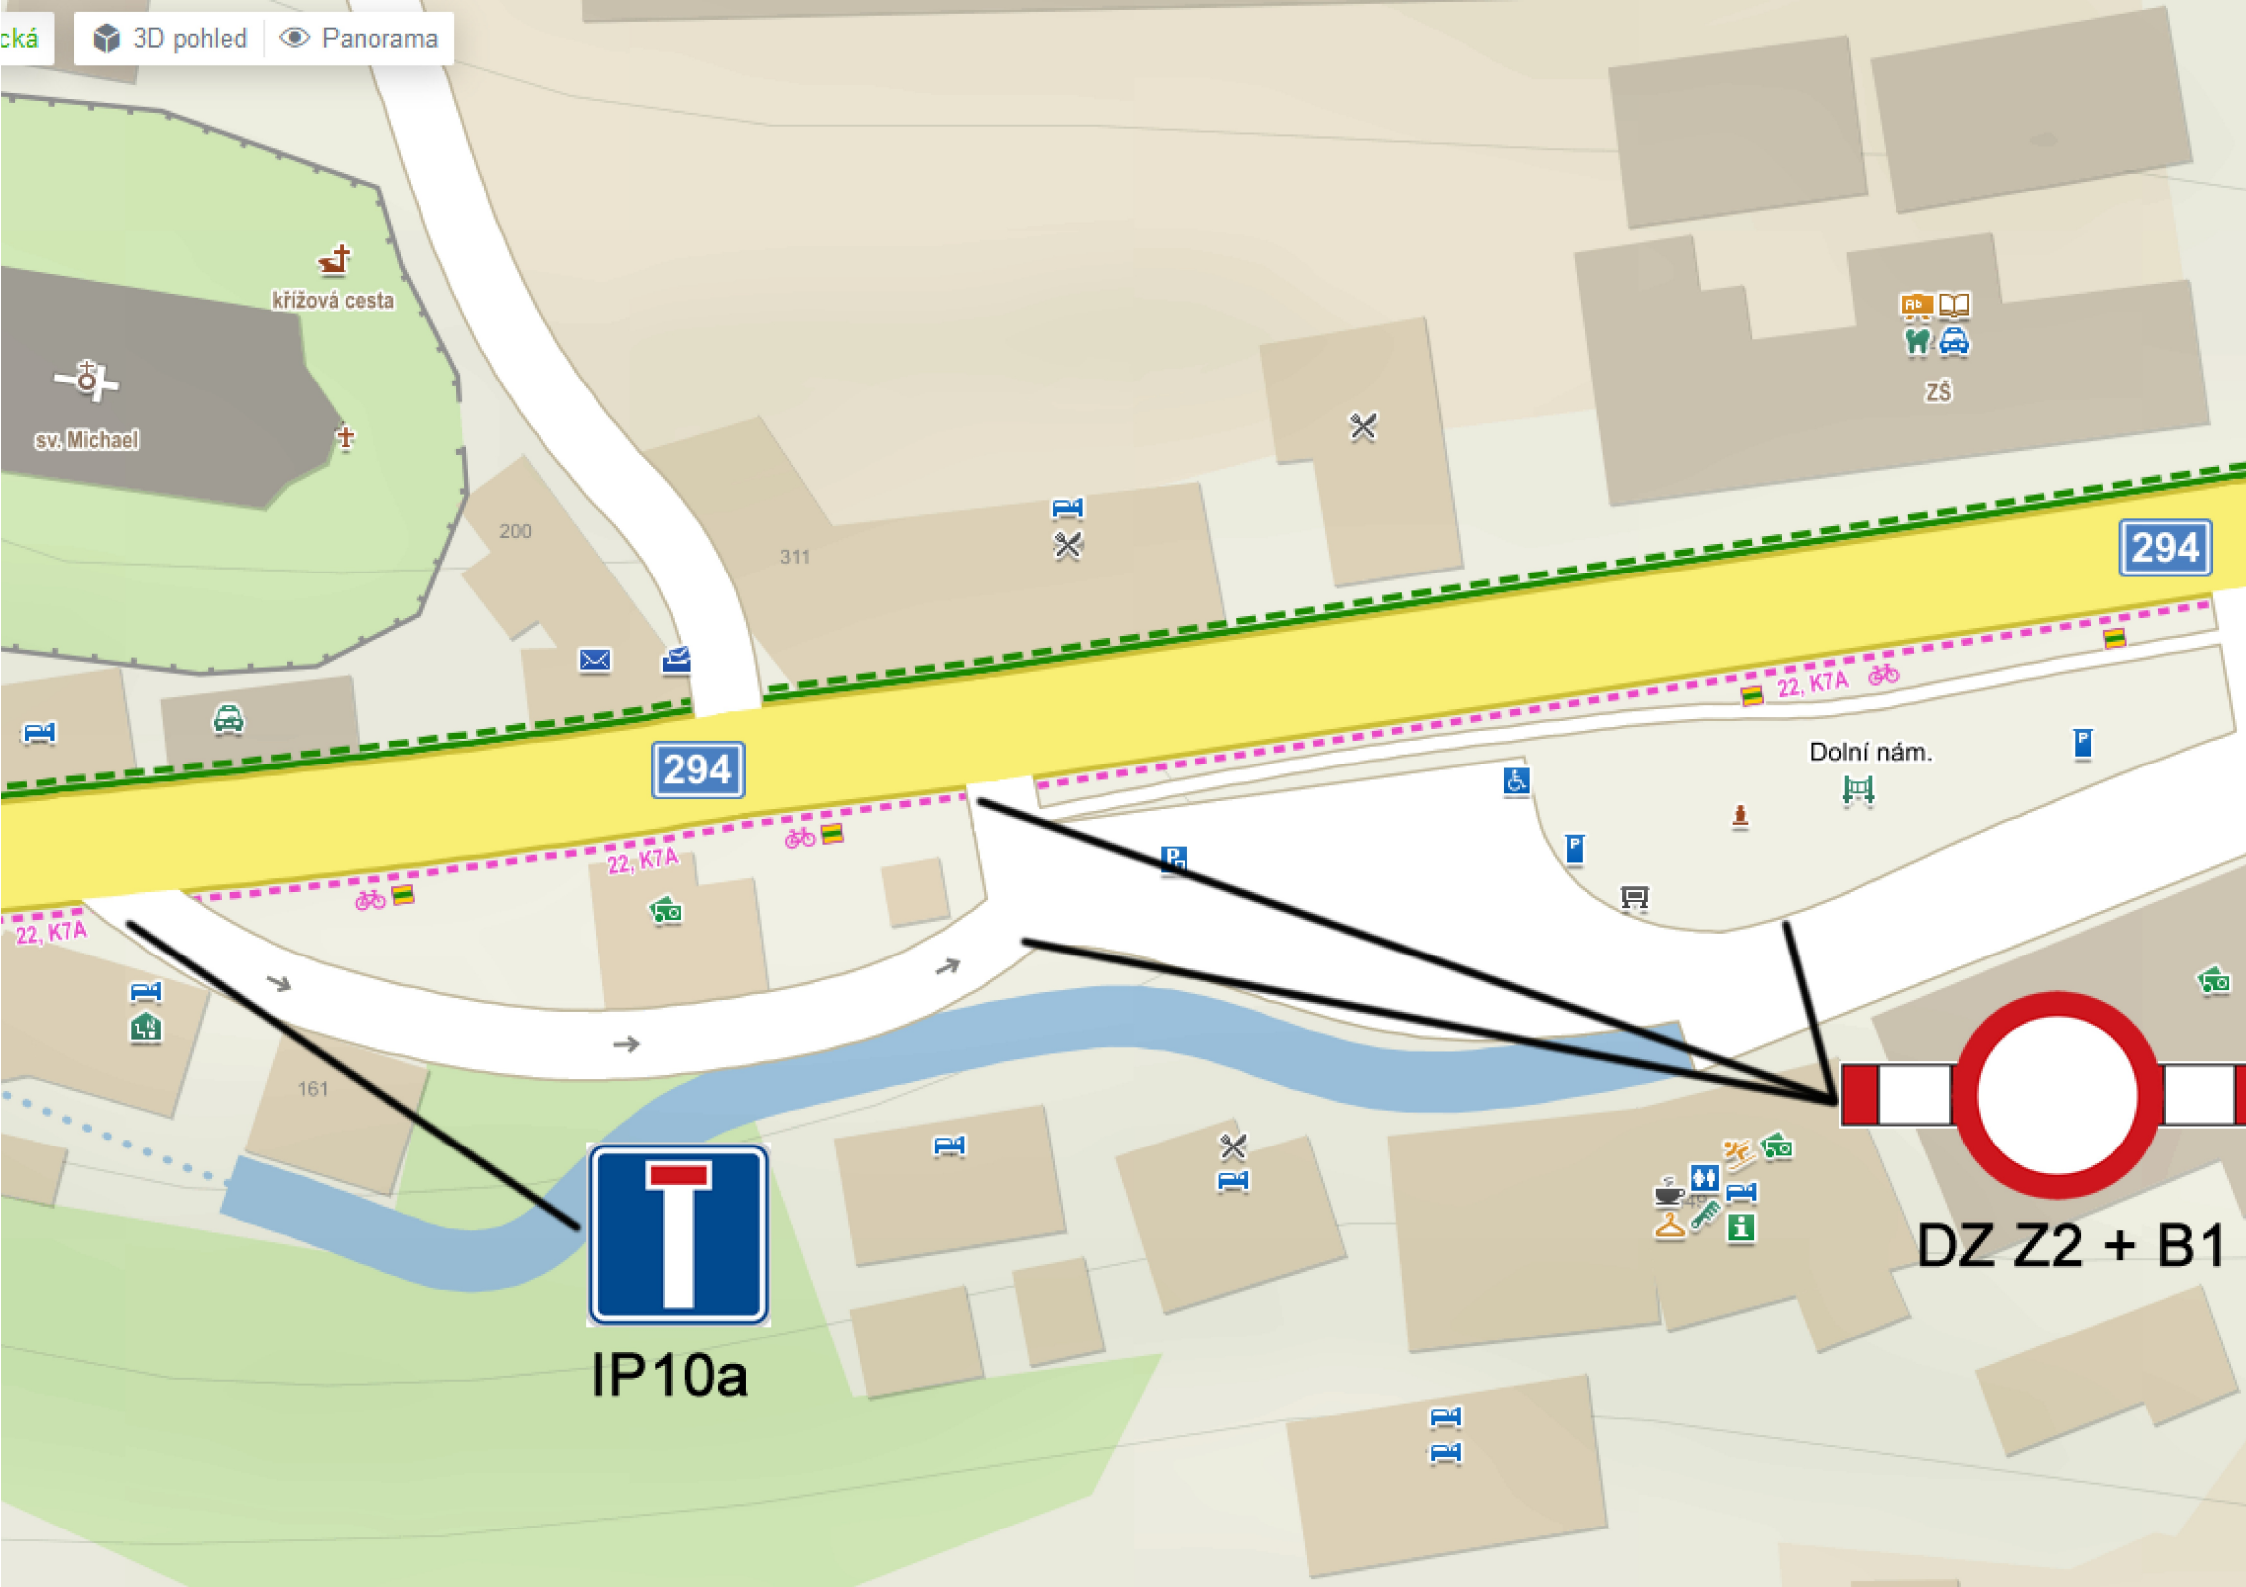

sv. Michael

křížová cesta

200

311

294

294

22, K7A

Dolní nám.


22, K7A

22, K7A

161



IP10a

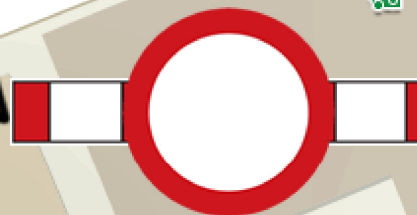

DZ Z2 + B1