


Příloha č. 1

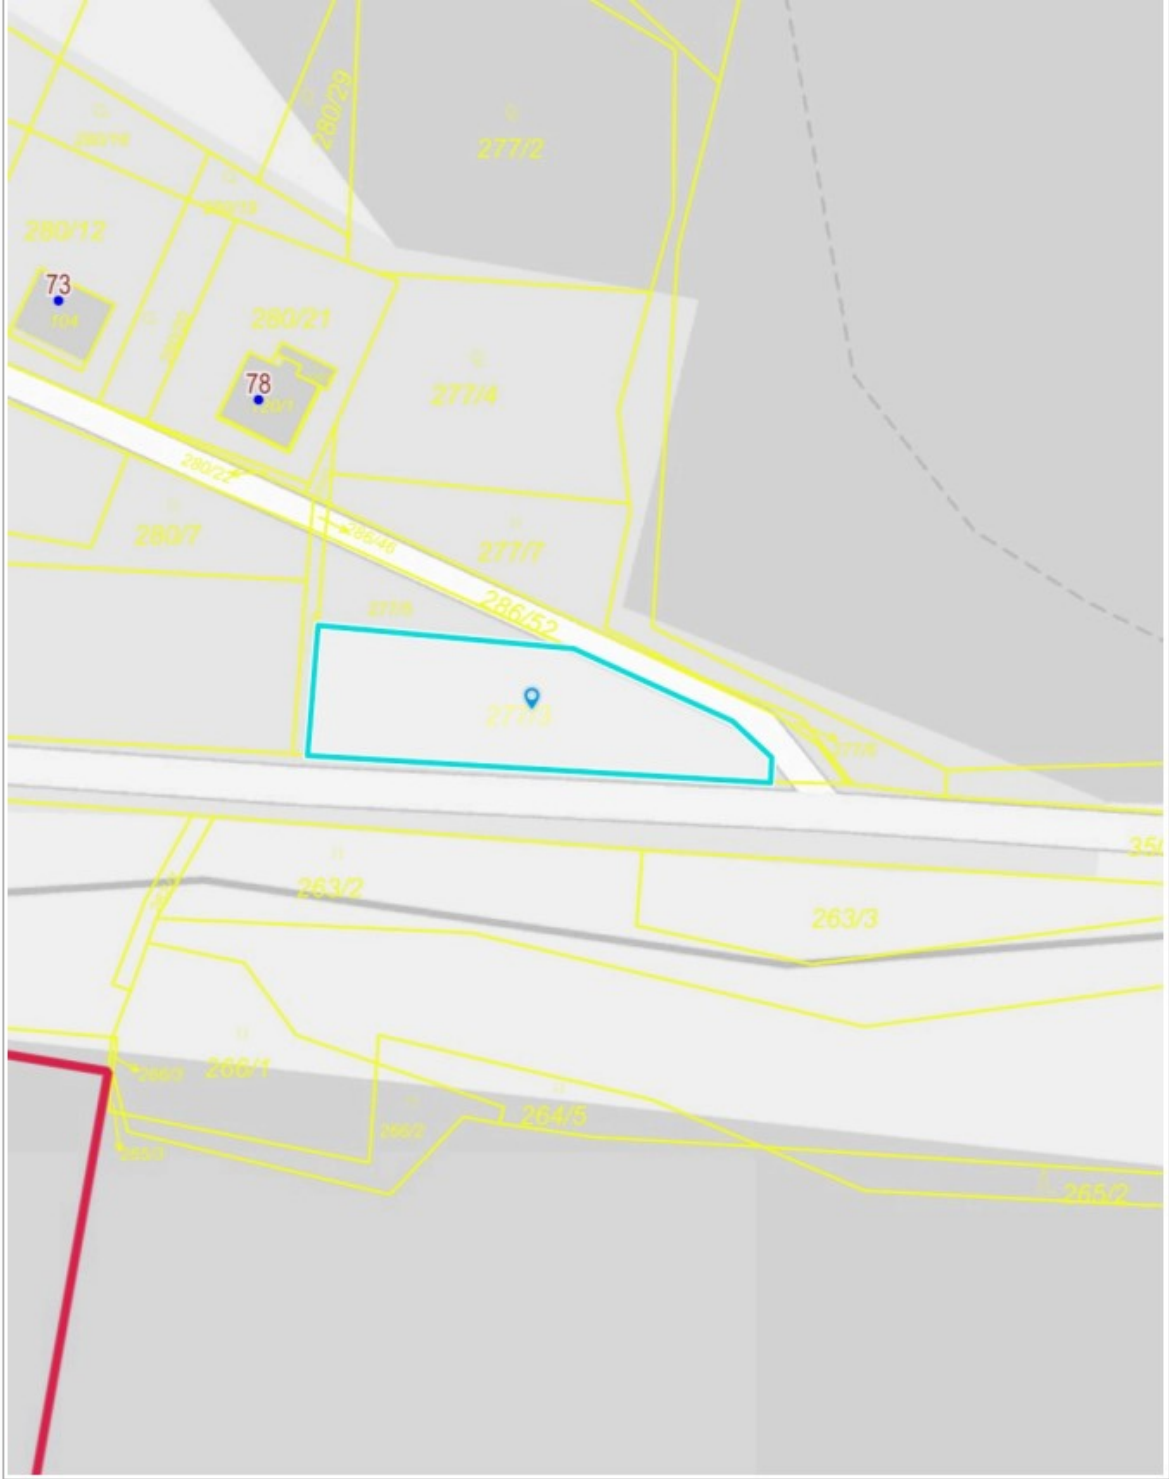

0 25 m 50 m

1 : 943