


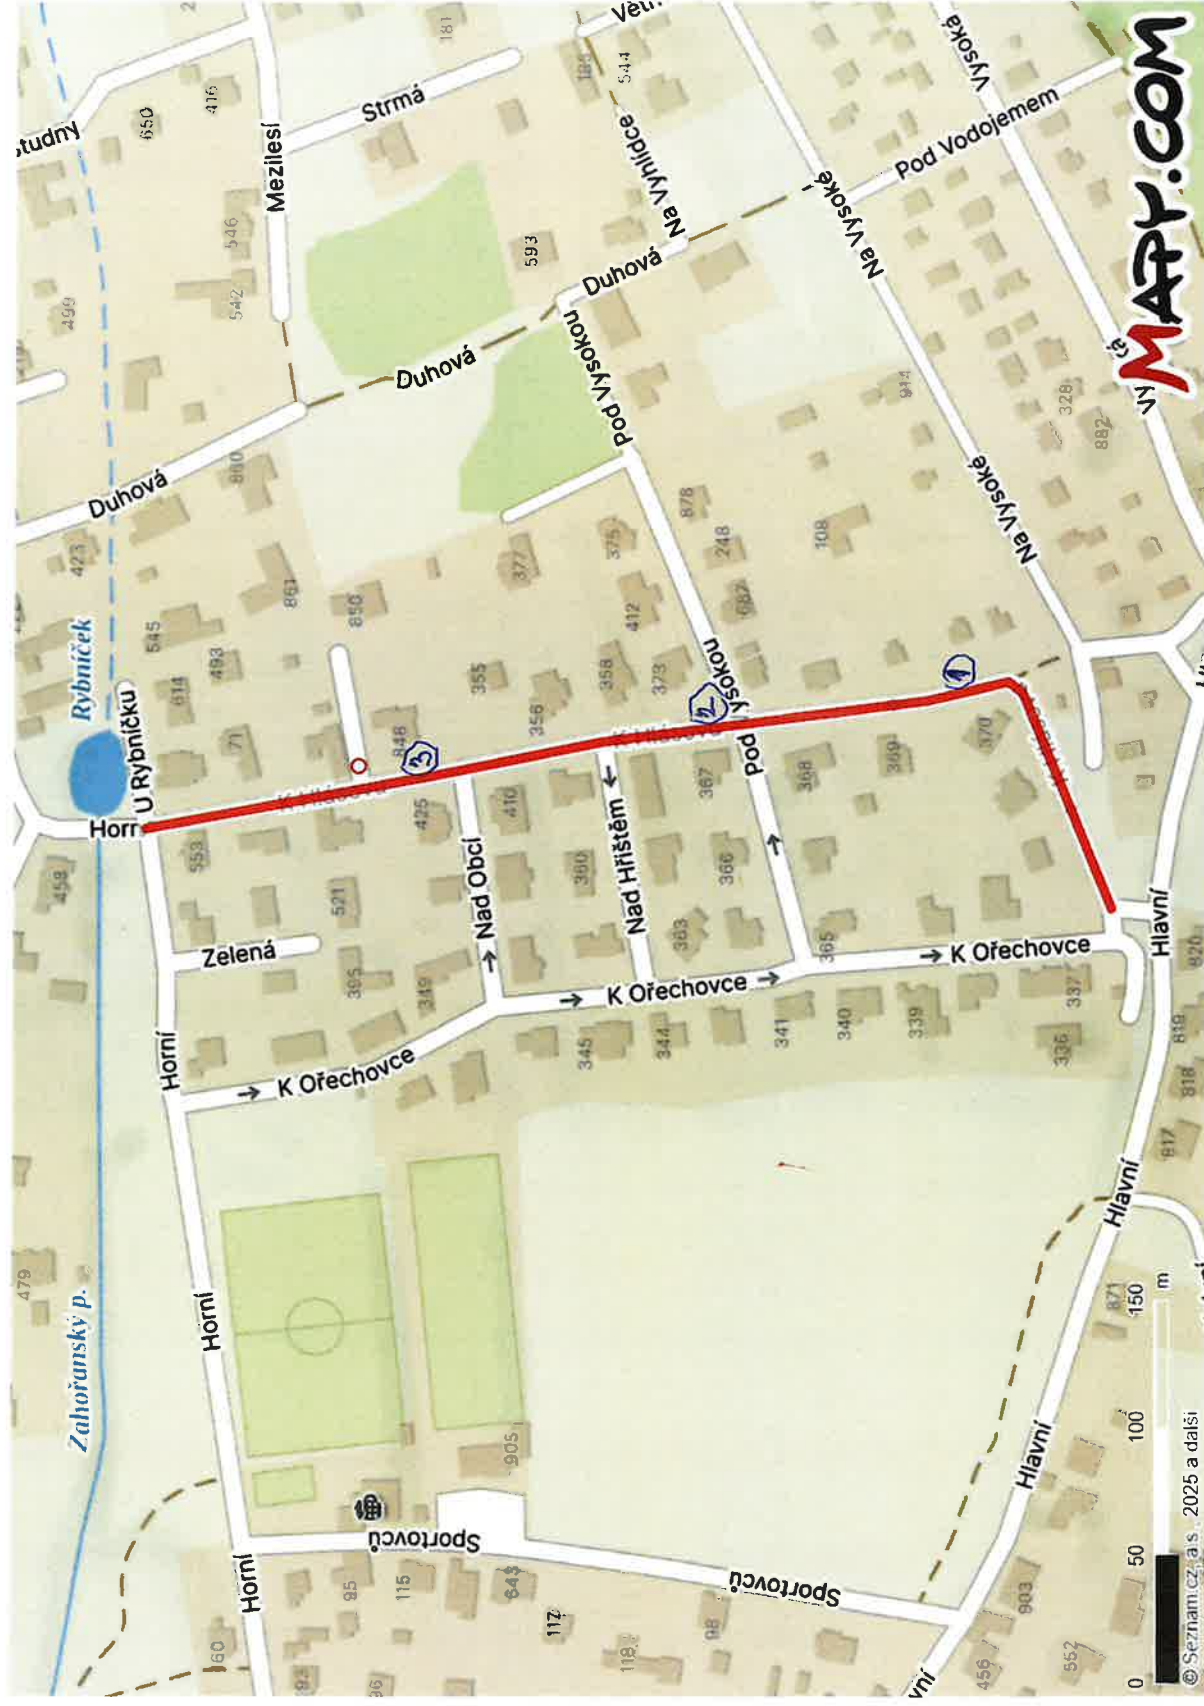

① + ② + ③ - STAVANÍ J2 B29 - ZÁKAZ STÁNÍ